
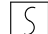

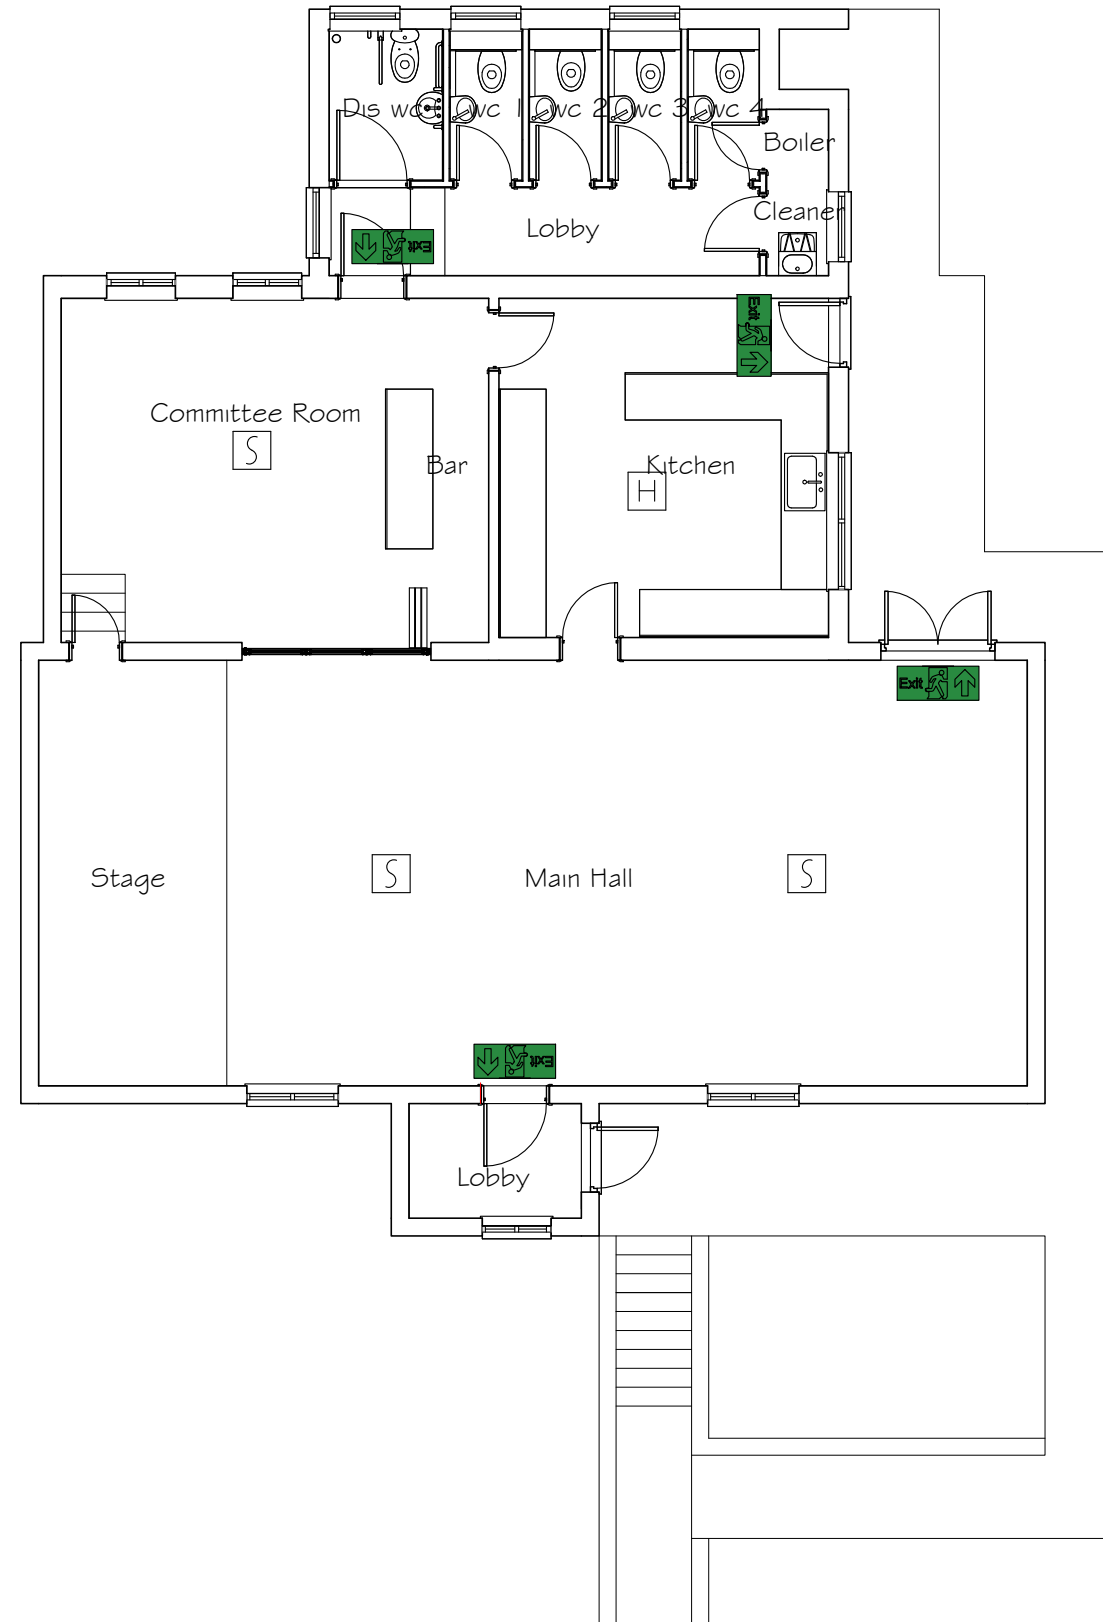


-  FIRE EXIT SIGN
-  SMOKE DETECTOR
-  HEAT DETECTOR



# FIRE PLAN

## West Wrattling Village Hall

79 High Street, West Wrattling, Cambridge

DWG No: 8

Scale 1 : 100  
Date: 02/13/19