




First-Stage Pre-App Proposal
Aerial Montage.



Second-Stage Pre-App Proposal
Aerial Montage.



Second-Stage Pre-App Proposal
Figure-Ground Plan.

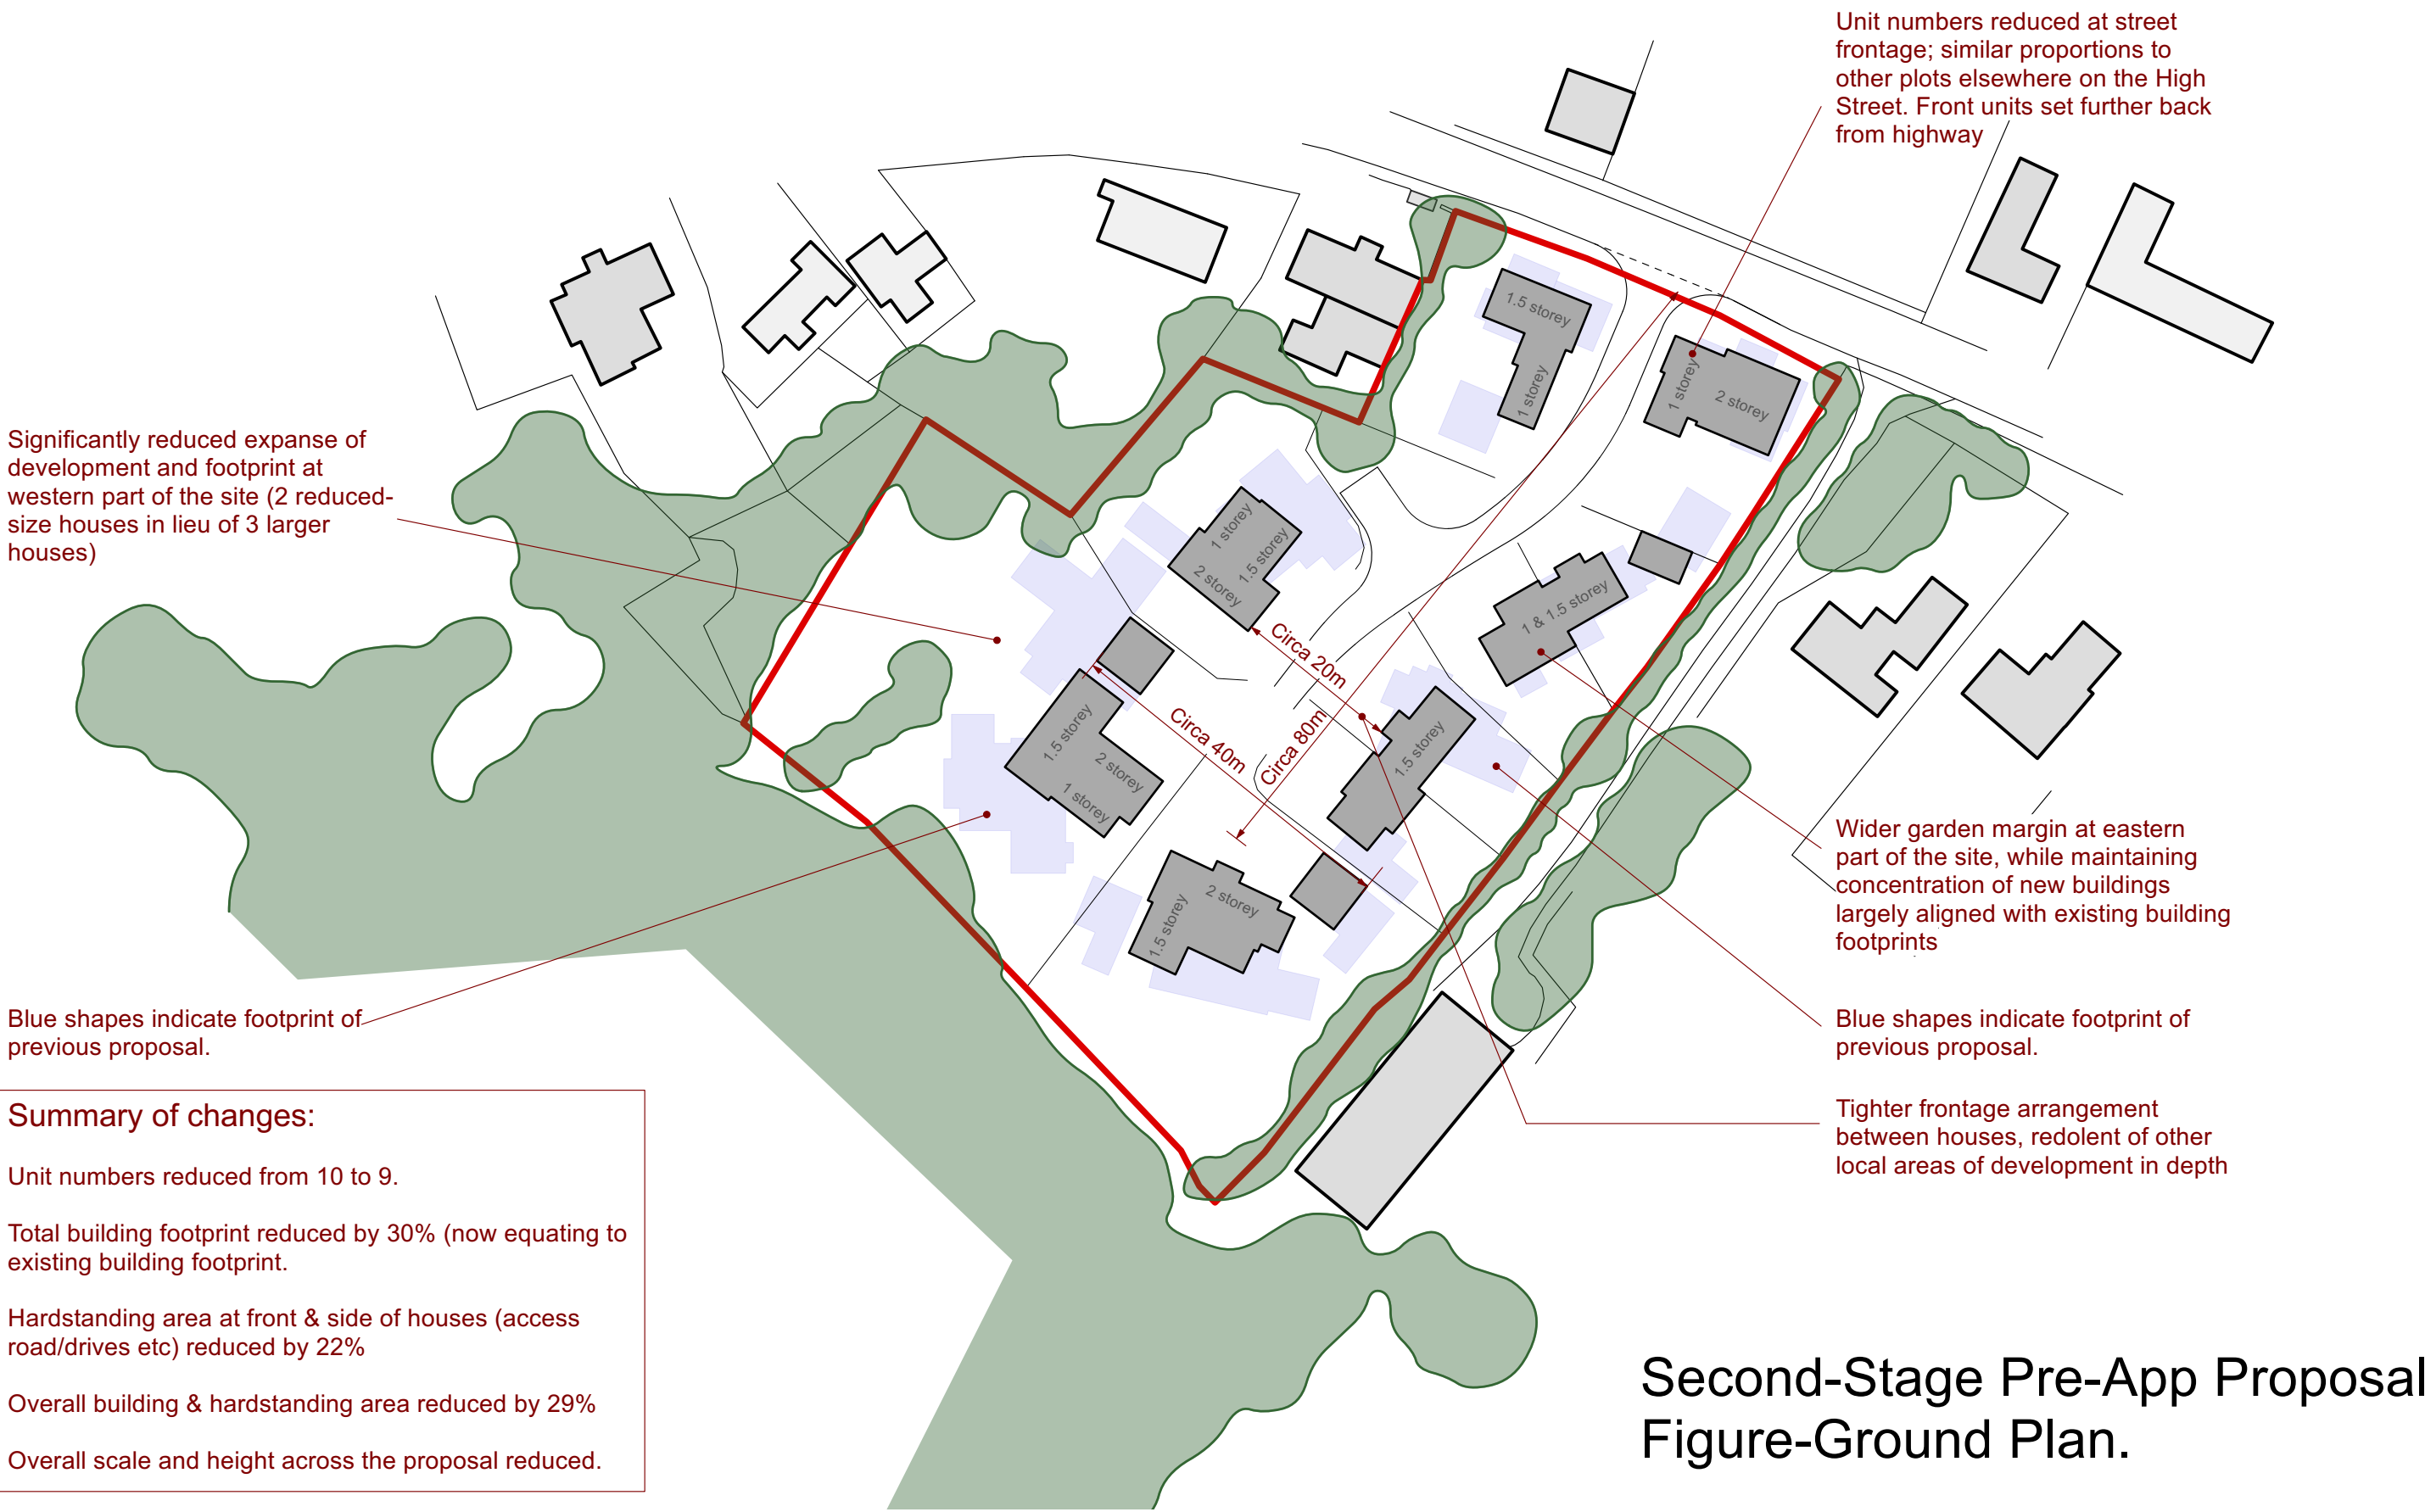

Second-Stage Pre-App Proposal
Figure-Ground Plan.

Contractor is responsible for all setting out and must check dimensions on site before work is put in hand. Written dimensions only to be taken, this drawing must not be scaled. JAP Architects to be immediately notified of suspected omissions or discrepancies. ©	Revisions			Revisions			<div>J.A.P. Architects</div> <div>Market Hill, Clare, Suffolk CO10 8NN</div> <div>T: 01787 279490</div> <div>E: enquiries@japarchitects.co.uk</div> <div>W: www.japarchitects.co.uk</div> <div></div>	Project Proposed development at Borehams yard, West Wrating.					
								Title Second-Stage pre-App Submission: Design Development in Context					
								Scale	NTS	Date	November 2021	Revisions	
								Drawing No.			20039 - 09		