


KEY

- Cone
- Sign
- Closed area
- Diversion route

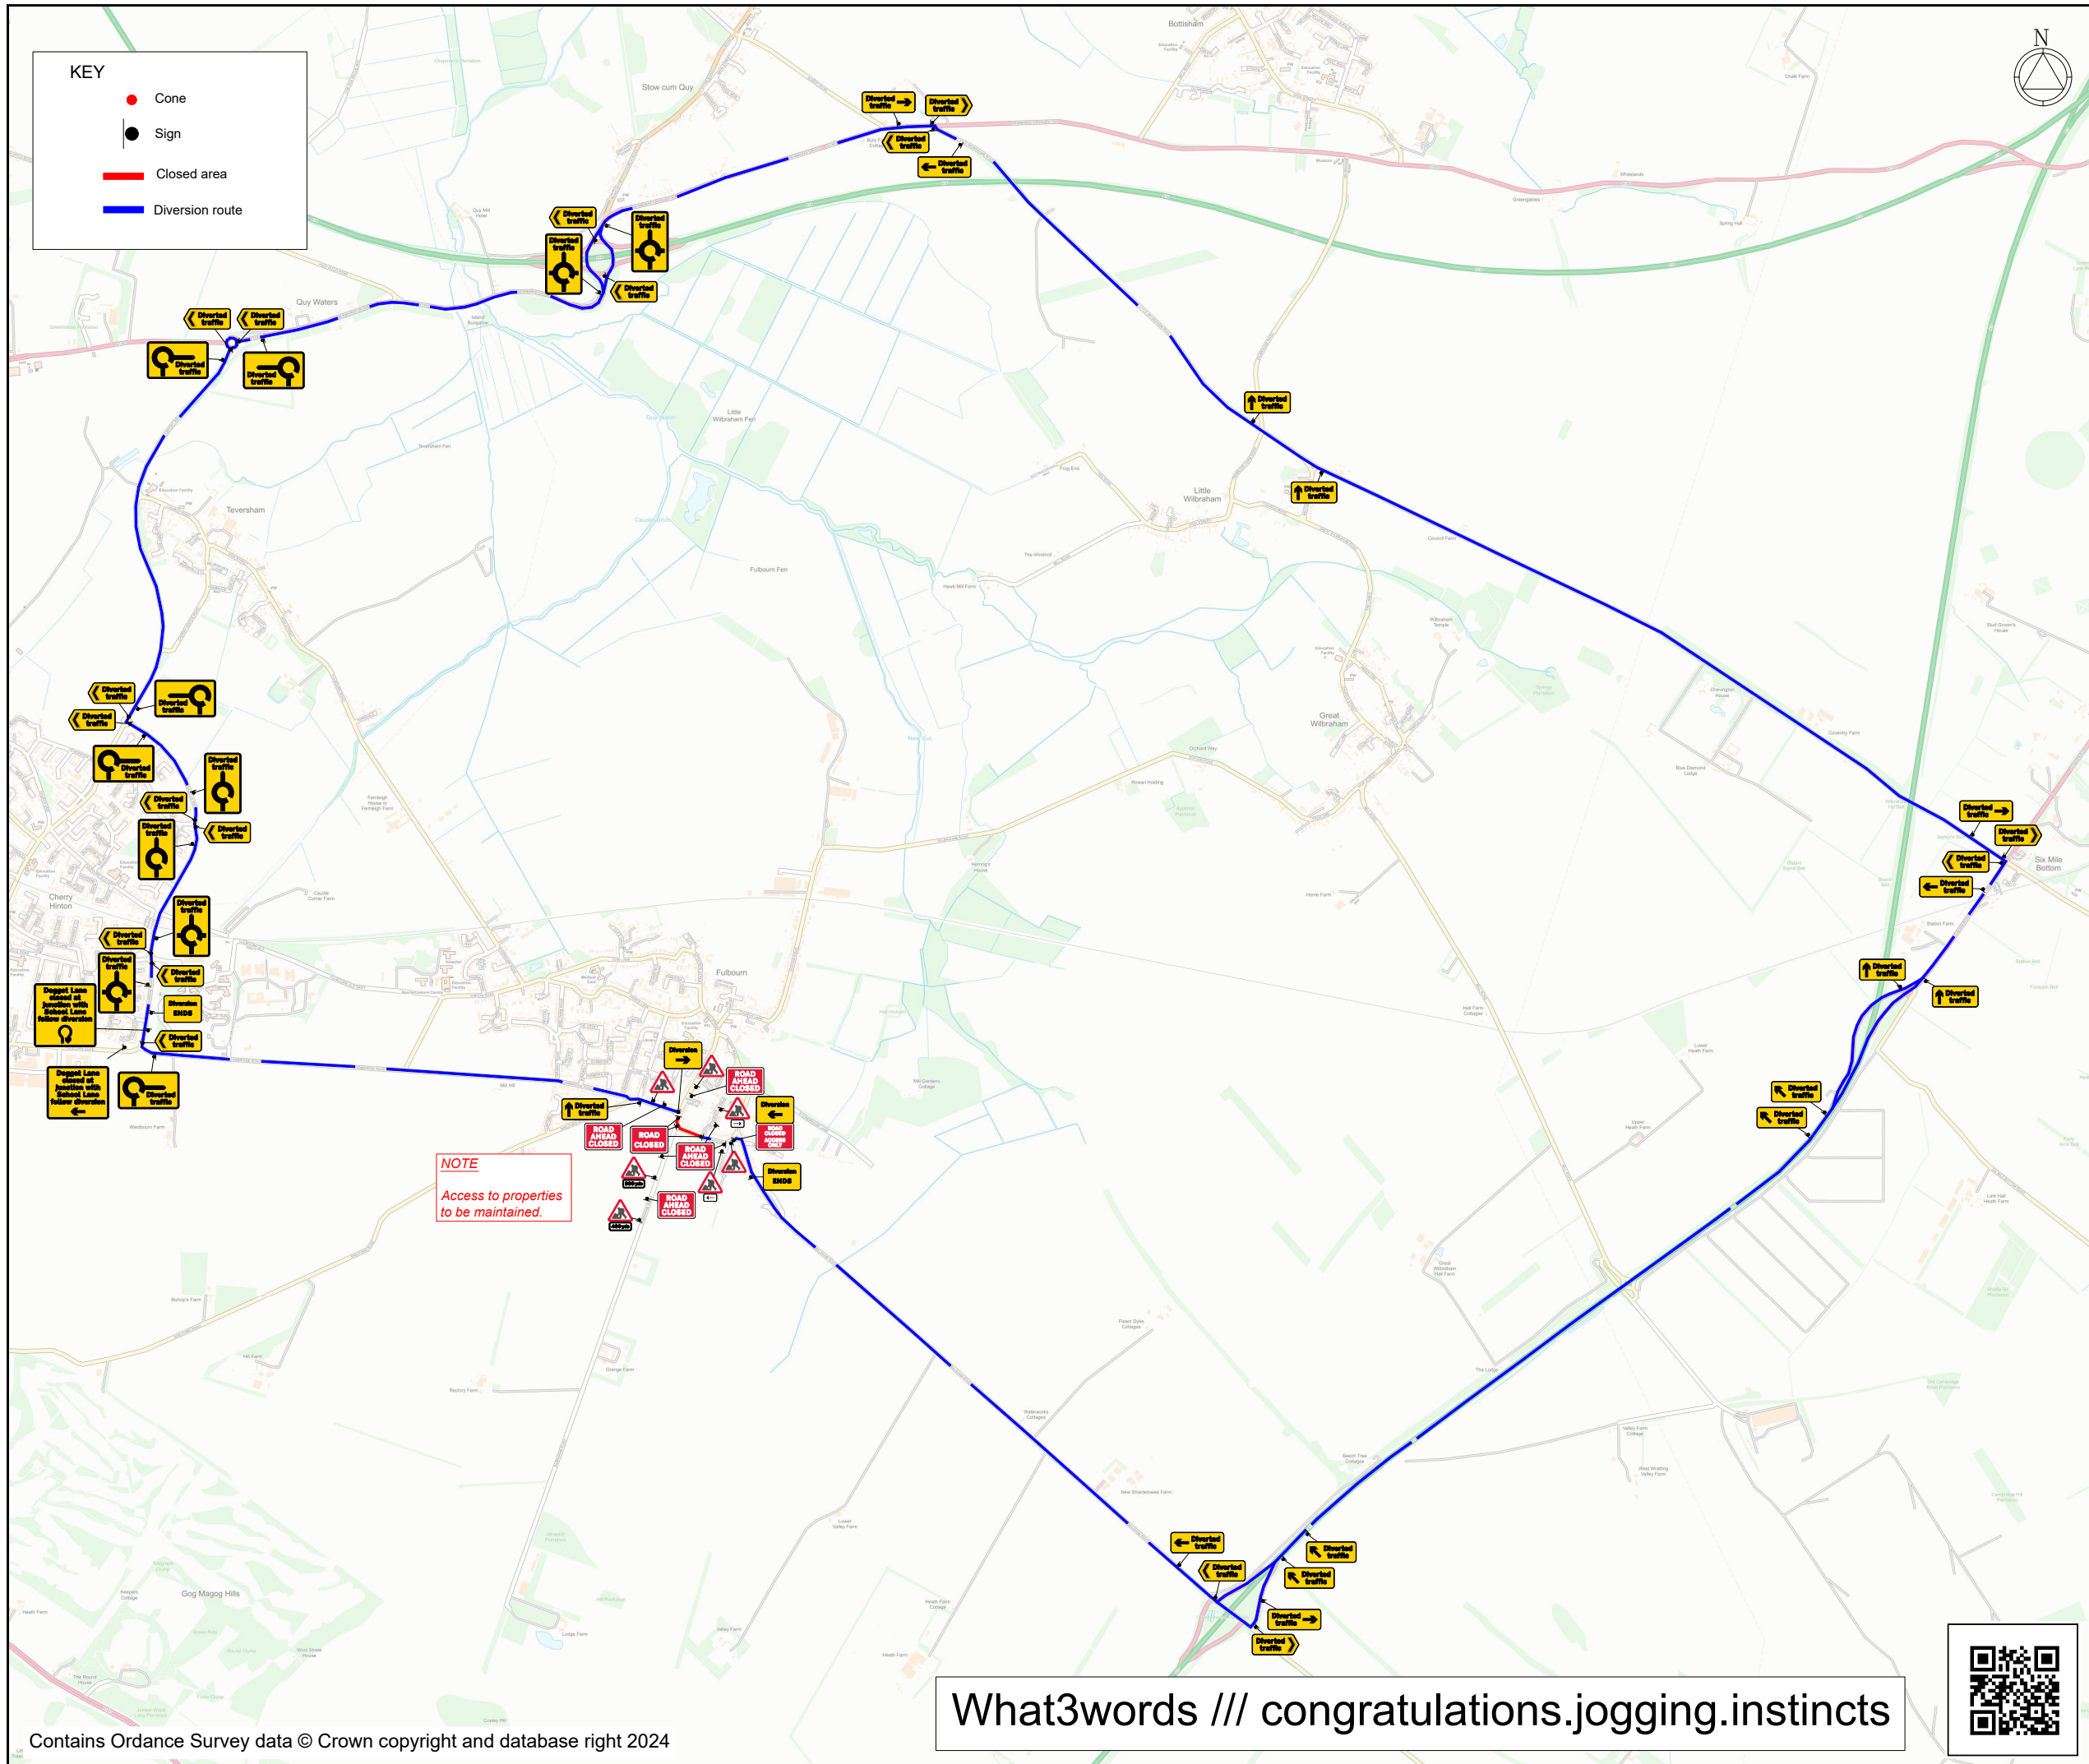

Ref	Description	By	Chkd	Date
City 1 Ref 13.0-BCAG	Road Closed Access Only			
City 1 Ref 13.0	VPOI Schedule 13.0 - Temporary Information			
City 1 Ref 13.0	VPOI Schedule 13.0 - Temporary Information			
City 1 Ref 2702	Start of temporary diversion route			
City 2 Ref 2702	End of temporary diversion route			
City 1 Ref 2702	Start of temporary diversion route			
City 3 Ref 2703	Direction of temporary diversion route from junction ahead			
City 3 Ref 2703	Direction of temporary diversion route from junction ahead			
City 4 Ref 2703	Direction of temporary diversion route from junction ahead			
City 5 Ref 2703	Direction of temporary diversion route from junction ahead			
City 14 Ref 2704	Direction of temporary diversion route			
City 3 Ref 2704	Direction of temporary diversion route			
City 4 Ref 2706	Roundabout ahead leading to temporary diversion route			
City 3 Ref 2706	Roundabout ahead leading to temporary diversion route			
City 2 Ref 2706	Roundabout ahead leading to temporary diversion route			
City 2 Ref 2706	Roundabout ahead leading to temporary diversion route			
City 1 Ref 572	Distance ahead to hazard			
City 1 Ref 572	Distance ahead to hazard			
City 1 Ref 573	Direction to hazard right			
City 1 Ref 573	Direction to hazard left			
City 7 Ref 7301	Road works ahead			
City 3 Ref 7010-FP-13.0	Nature of temporary hazard ahead - Road Closed			
City 6 Ref 7010-FP-13.0	Nature of temporary hazard ahead - Road Ahead Closed			

Rev	Description	By	Chkd	Date


Client



South Staffs Water

Project
 School Lane,
 Cambridge CB21 5BH
 Grid Ref: 551846 , 255788

Title
 Road closure
 and diversion

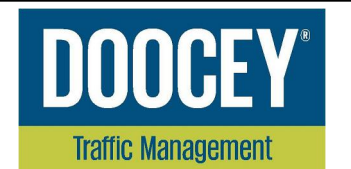

Design: TJD	Drawn: TJD	Chkd: TH
Date: 01/02/24	Date: 01/02/24	Date: 01/02/24
Scale: NTS @ A3	Status: PROPOSED	
Drawing No 37952.002		Rev:

What3words /// congratulations.jogging.instincts

